


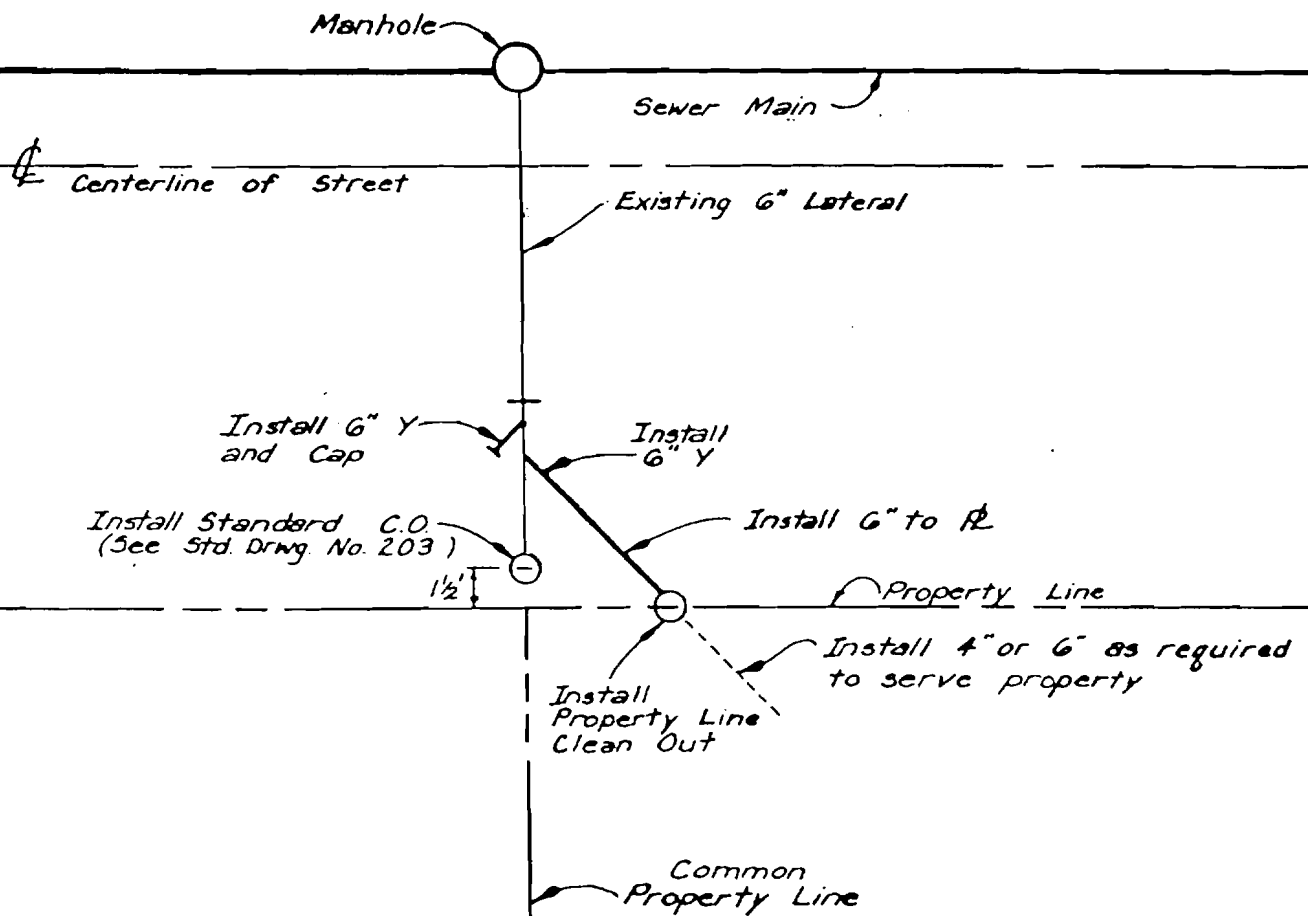

CITY OF UKIAH

MULTI SEWER CONNECTIONS

Scale: NTS	Drawn By: GK	Approved By: 1-9-91	Drawing No.
Date: 12-18-90	Revised:	<i>[Signature]</i>	218