



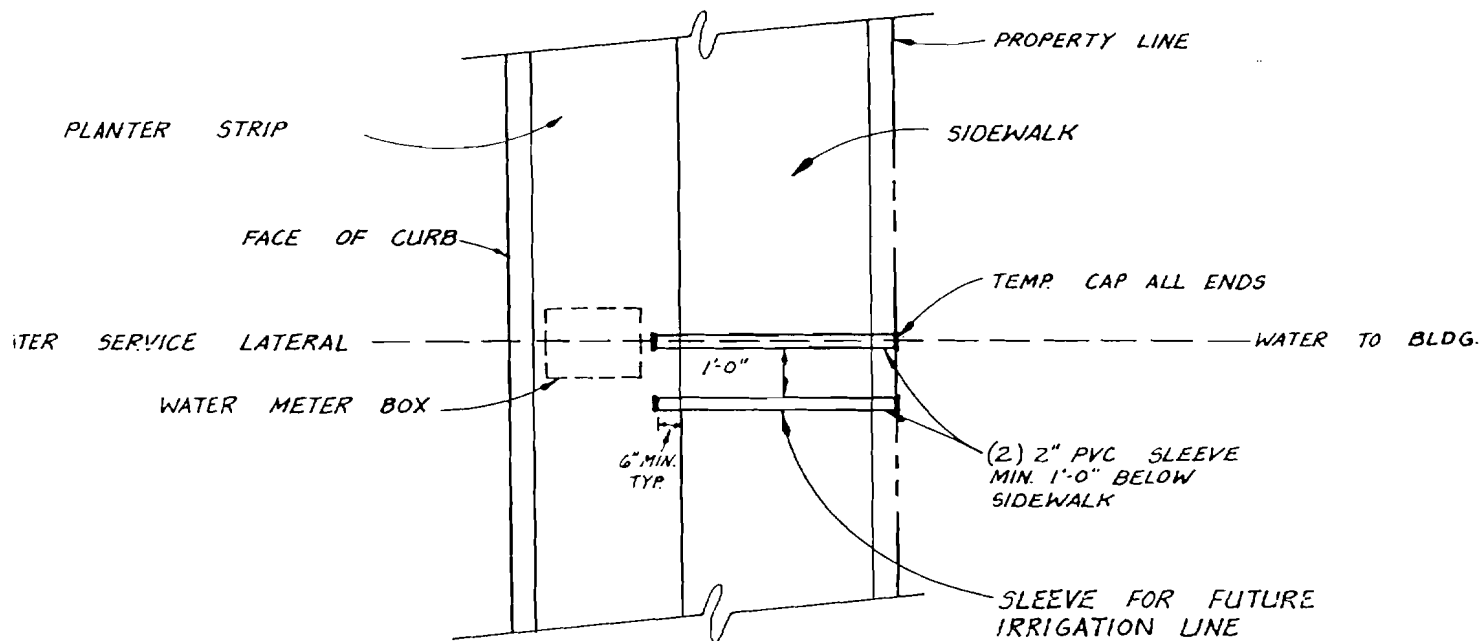

PLAN

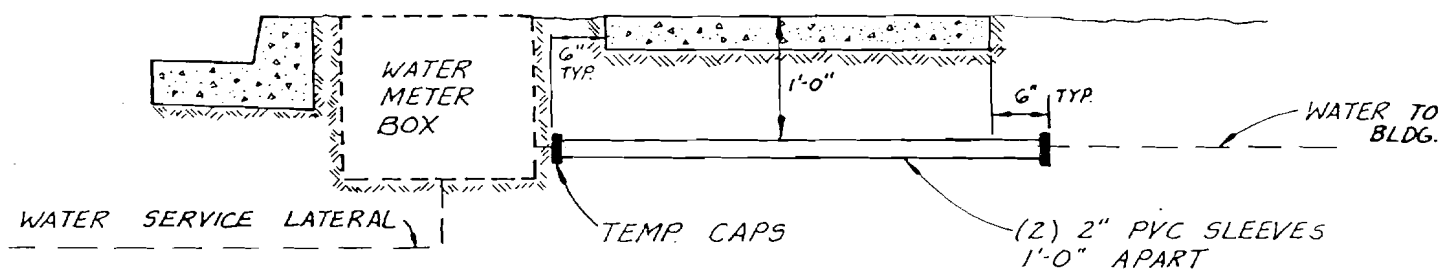

PROFILE

CITY OF UKIAH			
WATER SERVICE AND IRRIGATION DETAILS			
Scale: NONE	Drawn By: SK	Approved By:	Drawing No.
Date: 1-8-90	Revised:	R. Pedroncelli	313