


KEY NOTES

- 1 TEMPORARY SHORING OF FLOOR & ROOF.
- 2 PLACING STRUCTURAL TOWER BETWEEN EXISTING WALLS AND ROOF TRUSSES.
- 3 REMOVE ALL DEBRIS FROM SITE WHILE REPAIRS ARE IN PROGRESSING.

#	REVISIONS	DATE	BY

RUFF + ASSOCIATES

RUFF + ASSOCIATES
 Architecture Planning Development
 100 West Standley Street, Ukiah, CA 95482
 Phone: 707-472-0525 Fax: 707-472-0527
 e-mail: richard@ruffarchitect.com
 COPYRIGHT © BY RUFF + ASSOCIATES, ALL RIGHTS RESERVED.

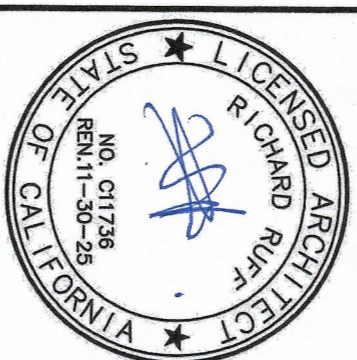


ROBIN SWARTTS
 DESIGNER
 PO BOX 181
 MESA, CA 95644
 707-340-5779
 707-340-5879


REMODEL EXISTING PALACE HOTEL
 YTT10

SHEET TITLE
 TEMPORARY SHORING TOWER


DRAWN BY: RS
 CHECKED BY:
 DATE CREATED: 12/06/24
 DATE ISSUED:
 SCALE: AS NOTED
 PAGE: **A1.1**
 SHEET OF

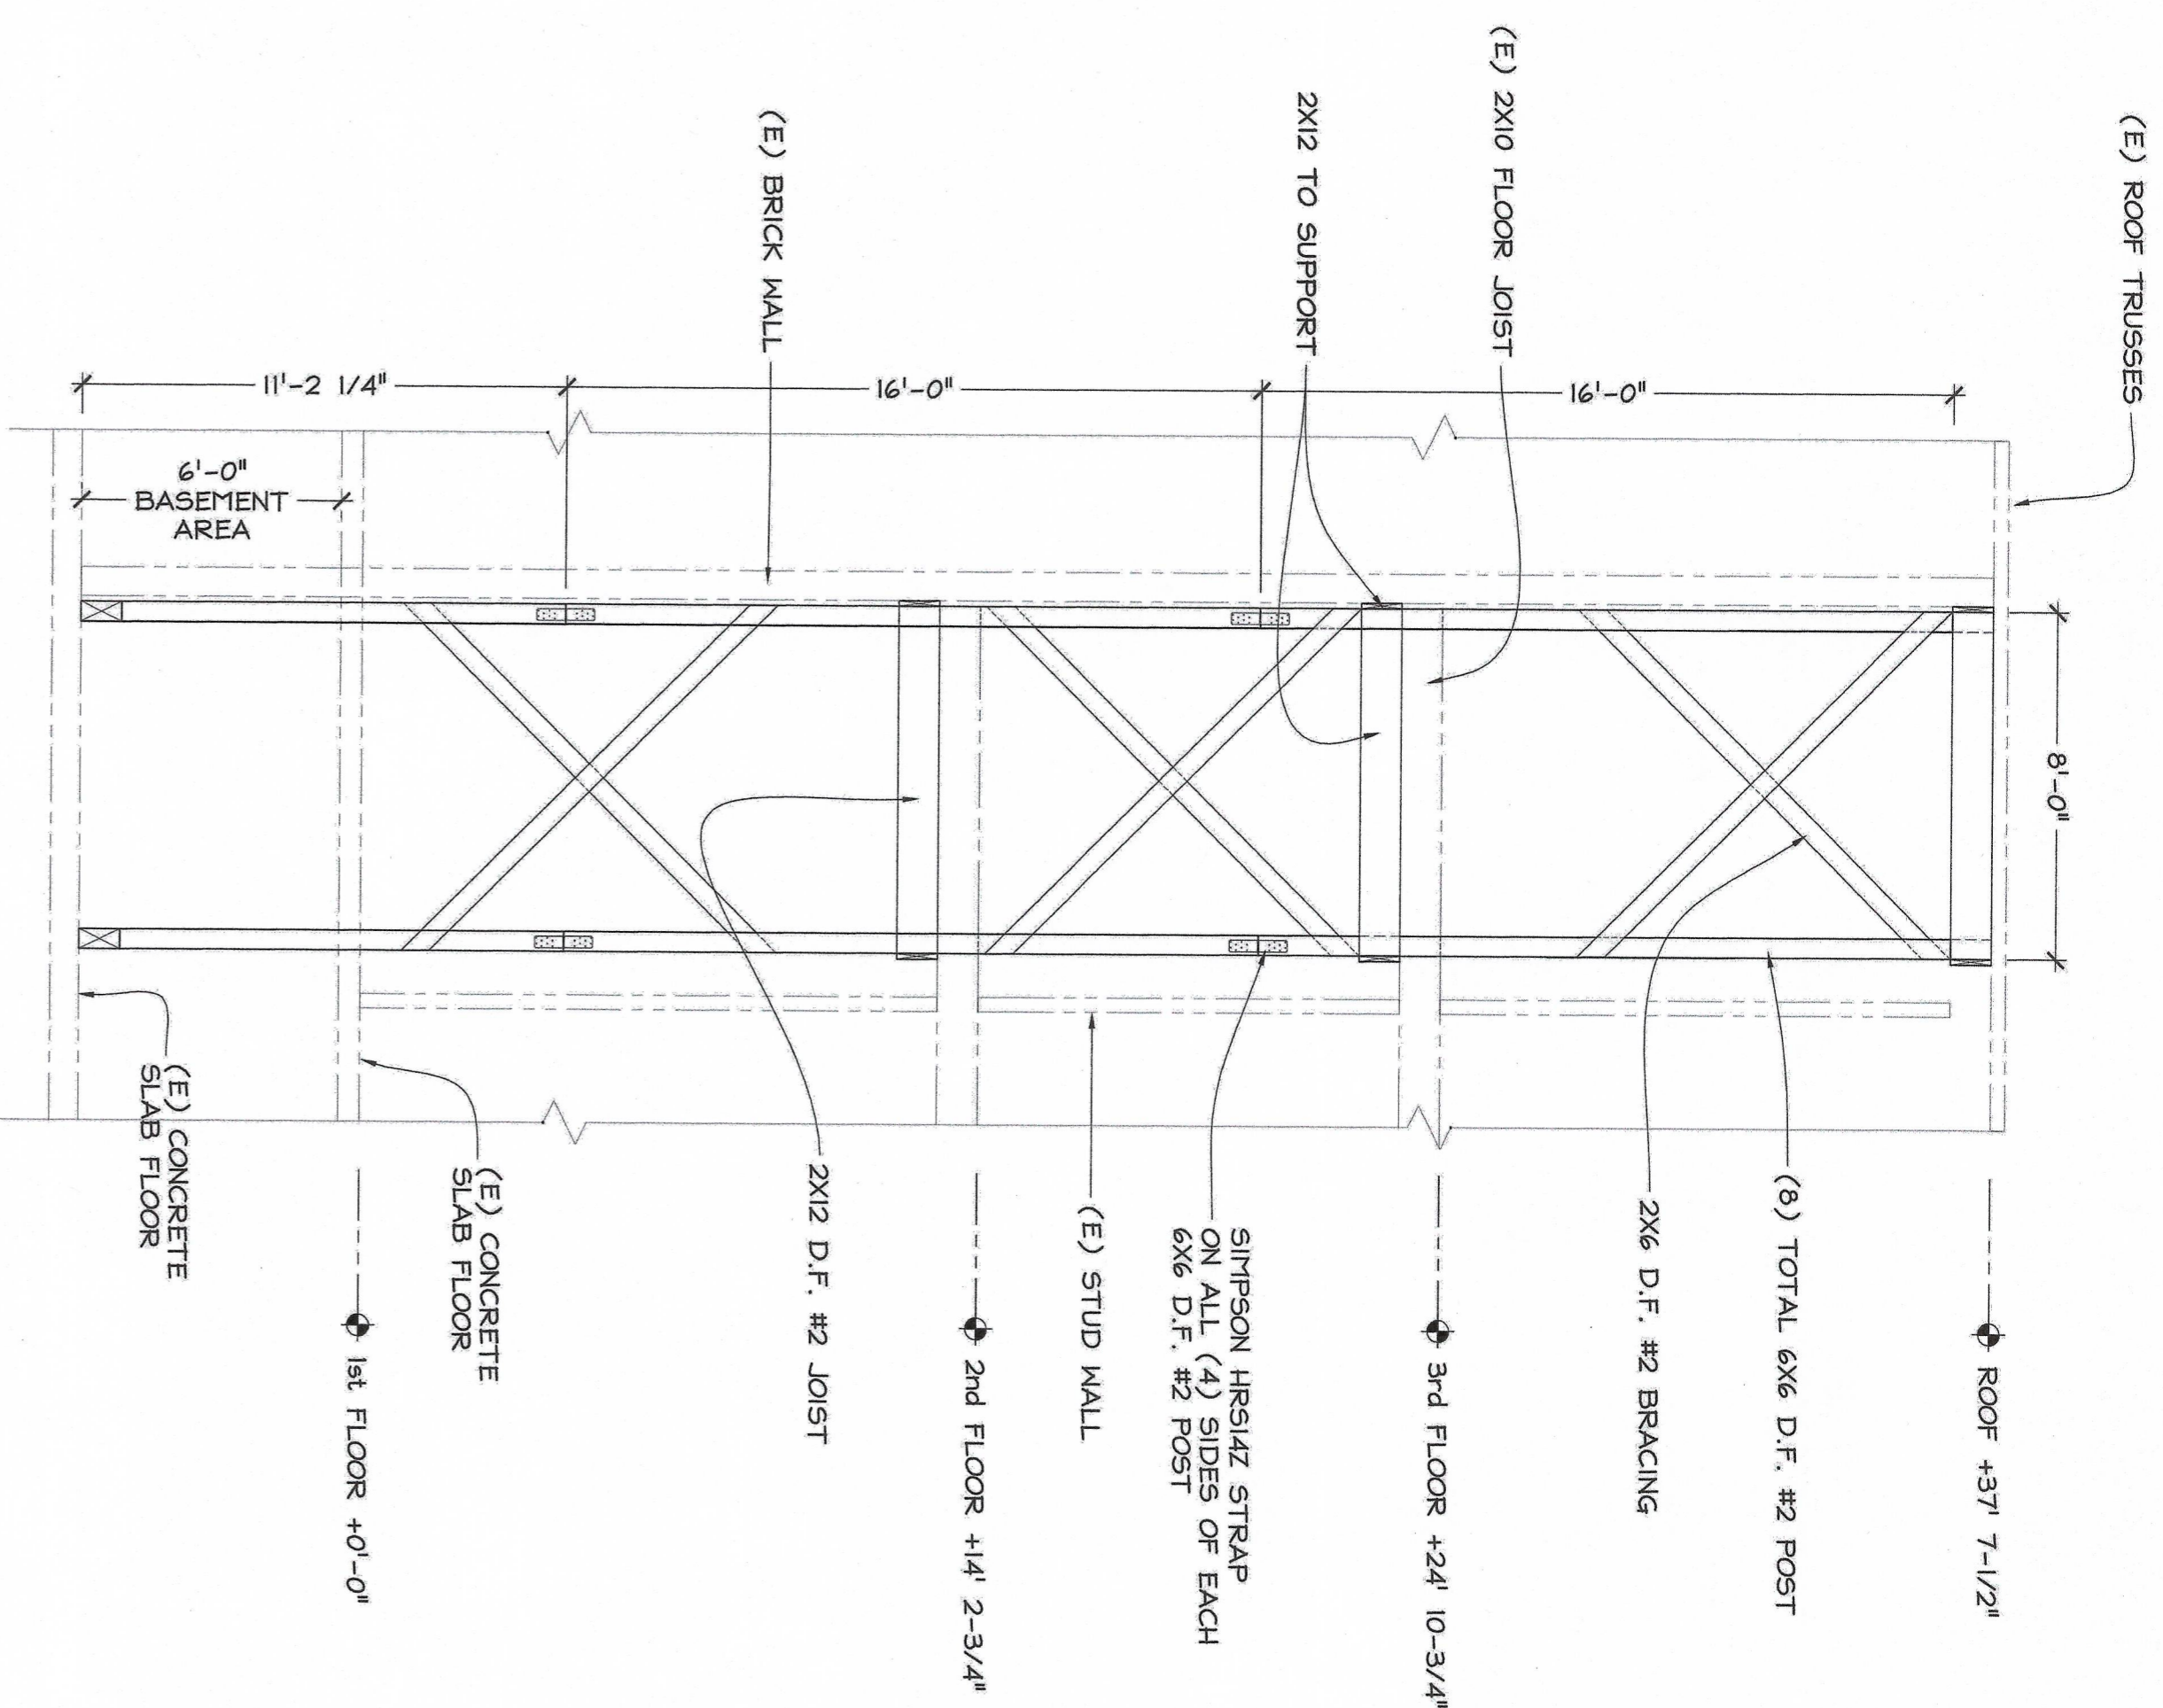

B-B EAST-WEST VIEW

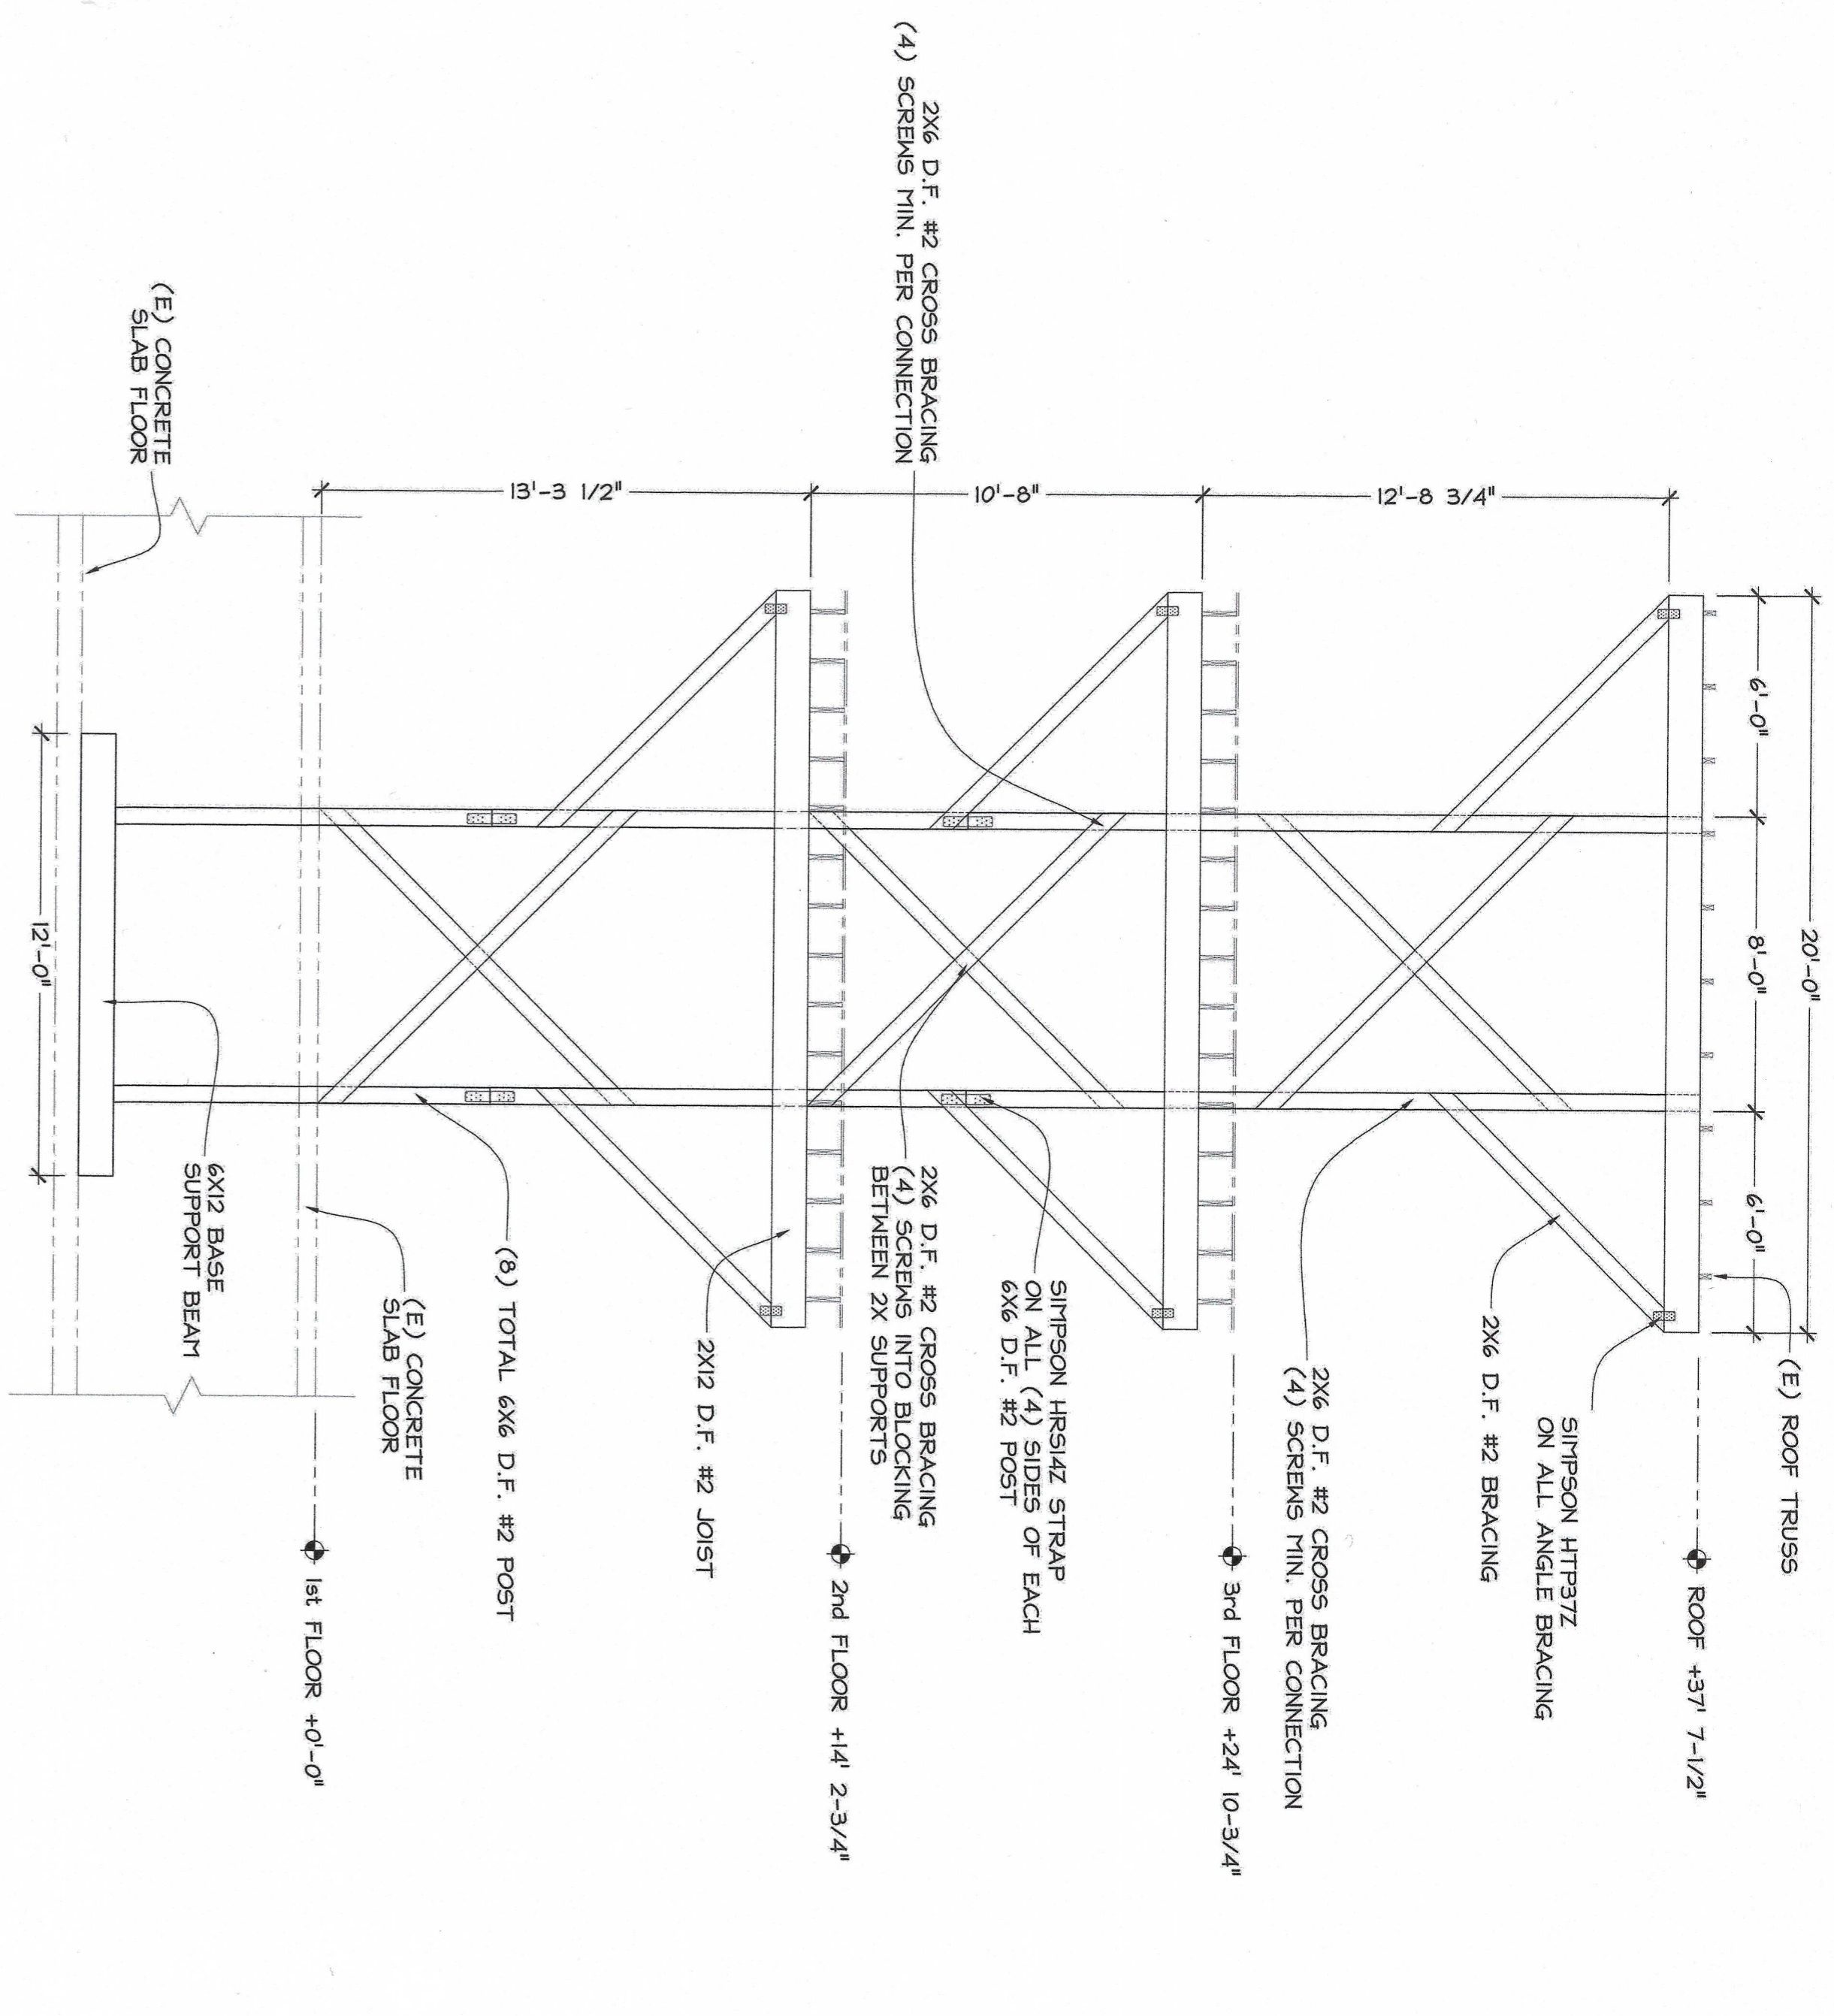

A-A NORTH-SOUTH VIEW

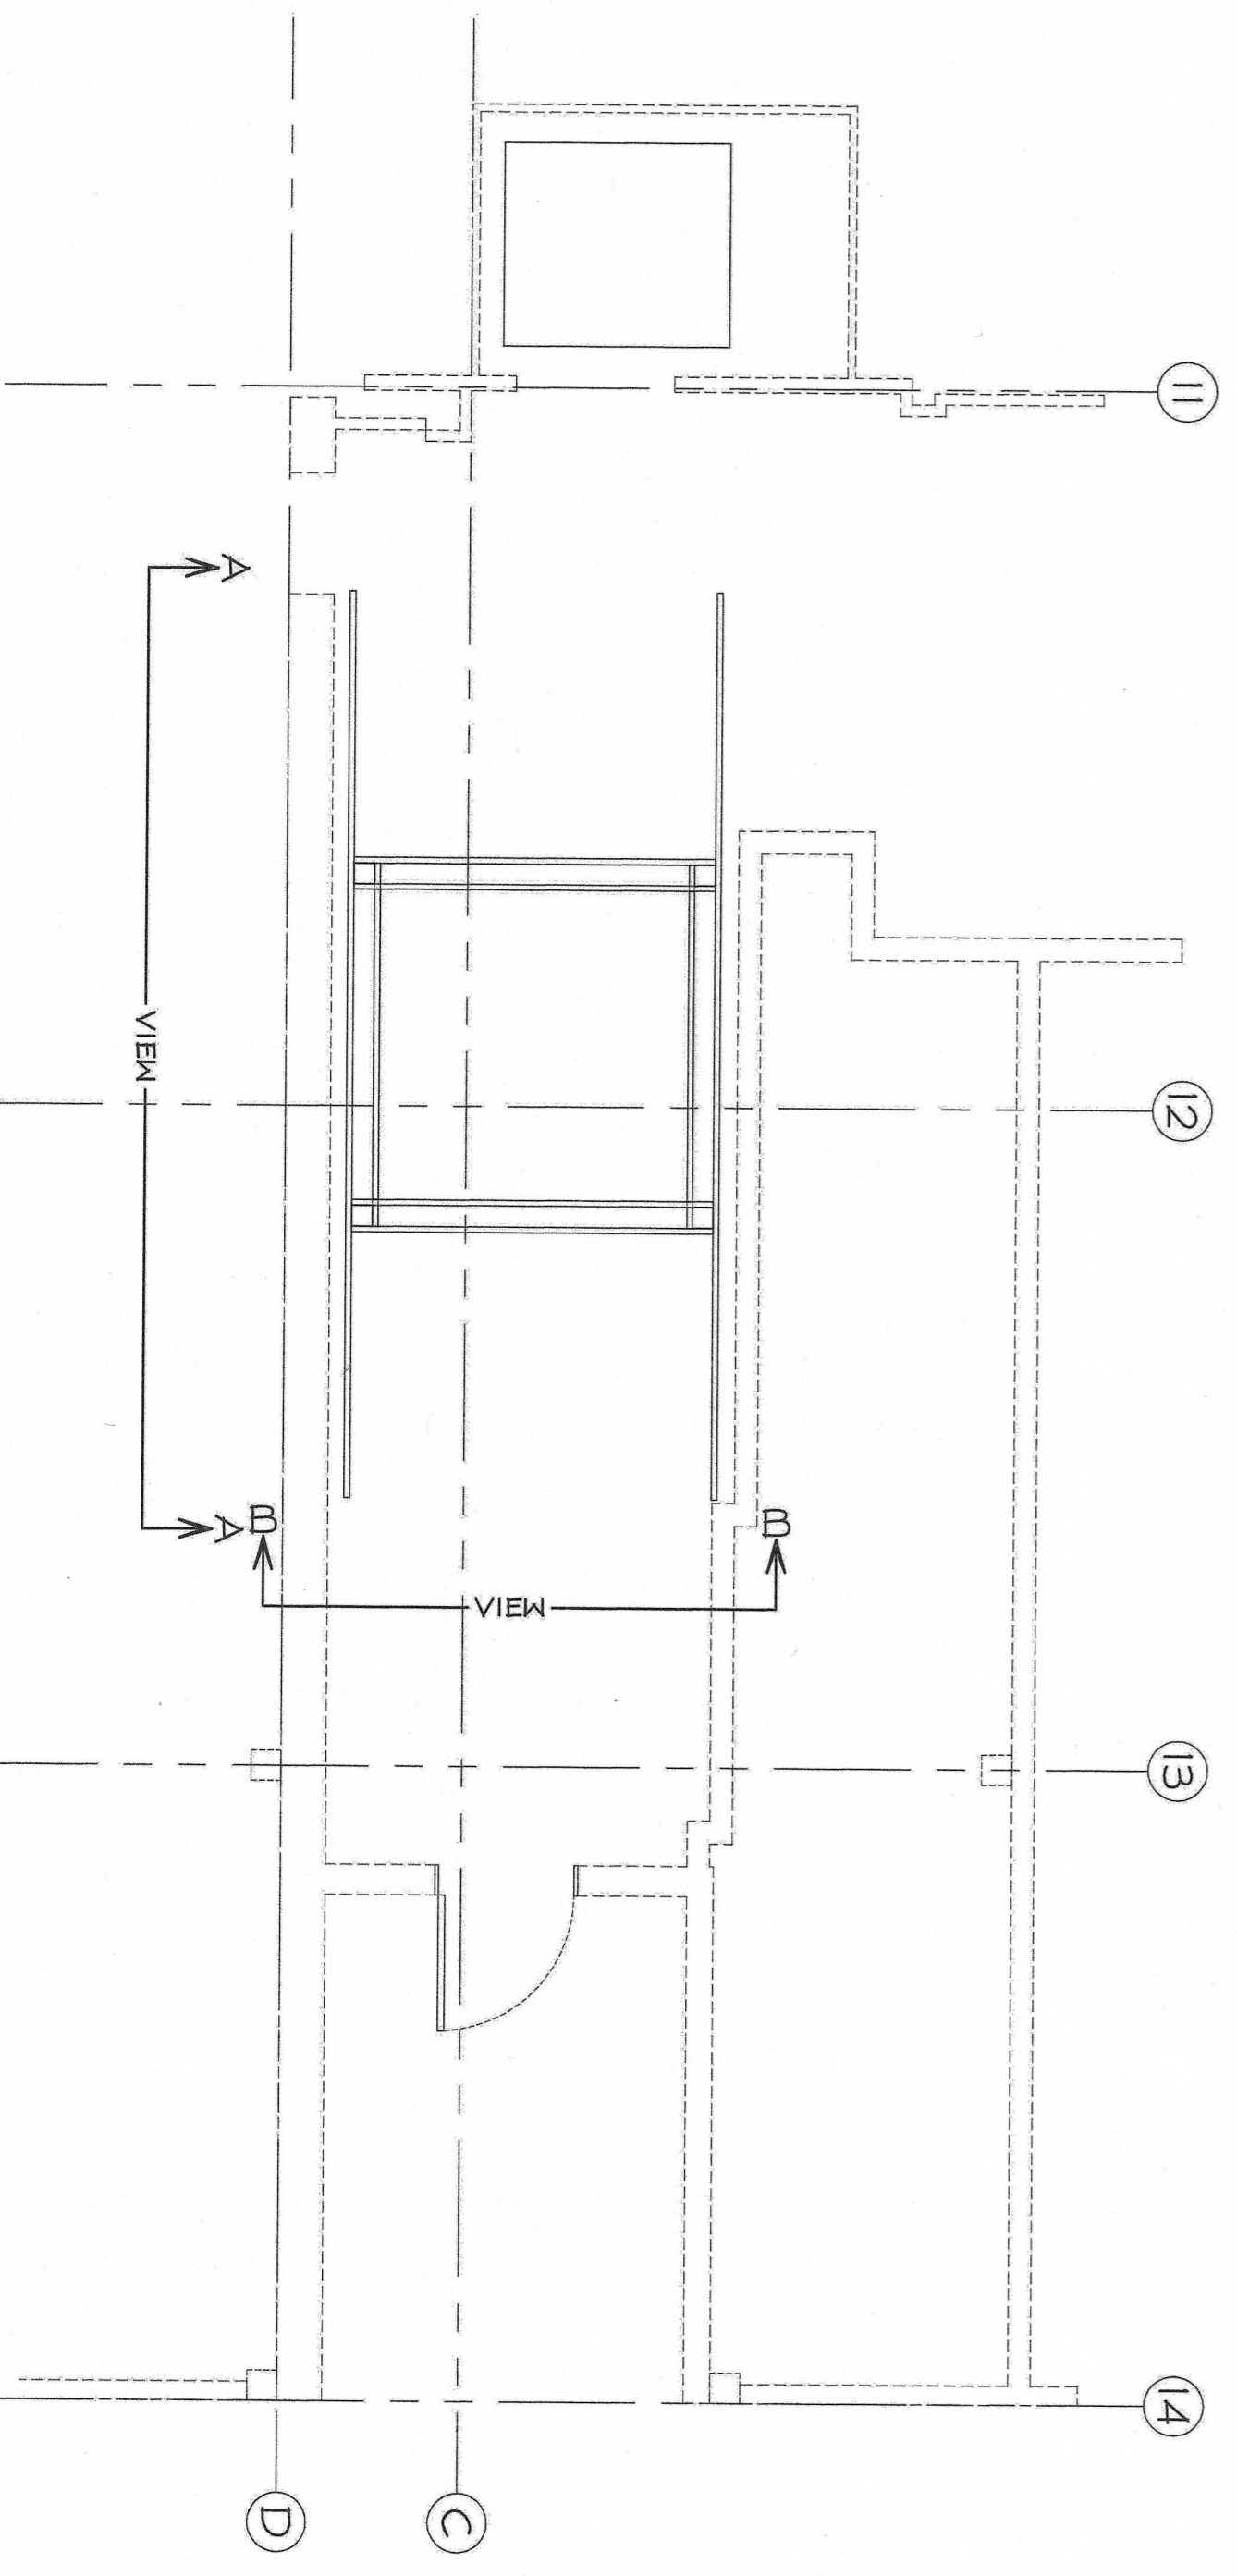

SHORING TOWER LOCATION
 SEE SHEET A1.0

