






KEY NOTES

1	NEW WOOD ROOF SCREEN - CASCADE - BOX LOUVER
2	NEW/MODIFY STOREFRONT
3	STUCCO REVEAL - REFER TO DETAIL 9/A542
4	AWNING BY OTHERS
5	SCUPPER - REFER TO 14/A226

EXTERIOR FINISH MATERIAL SCHEDULE

- PT 1  DUNN EDWARDS - "CHALKY" DEC783
- PT 3  MAIZE YELLOW RAL1006 (TIGERDRYLAC)
- WAINSCOT
- BK 01  BRICKWEBB BY OLD MILL BRICK, COLOR: CAFE MOCHA
- METALS
- PT 2  COPING PAINTED DUNN EDWARDS - "JET" DE6378

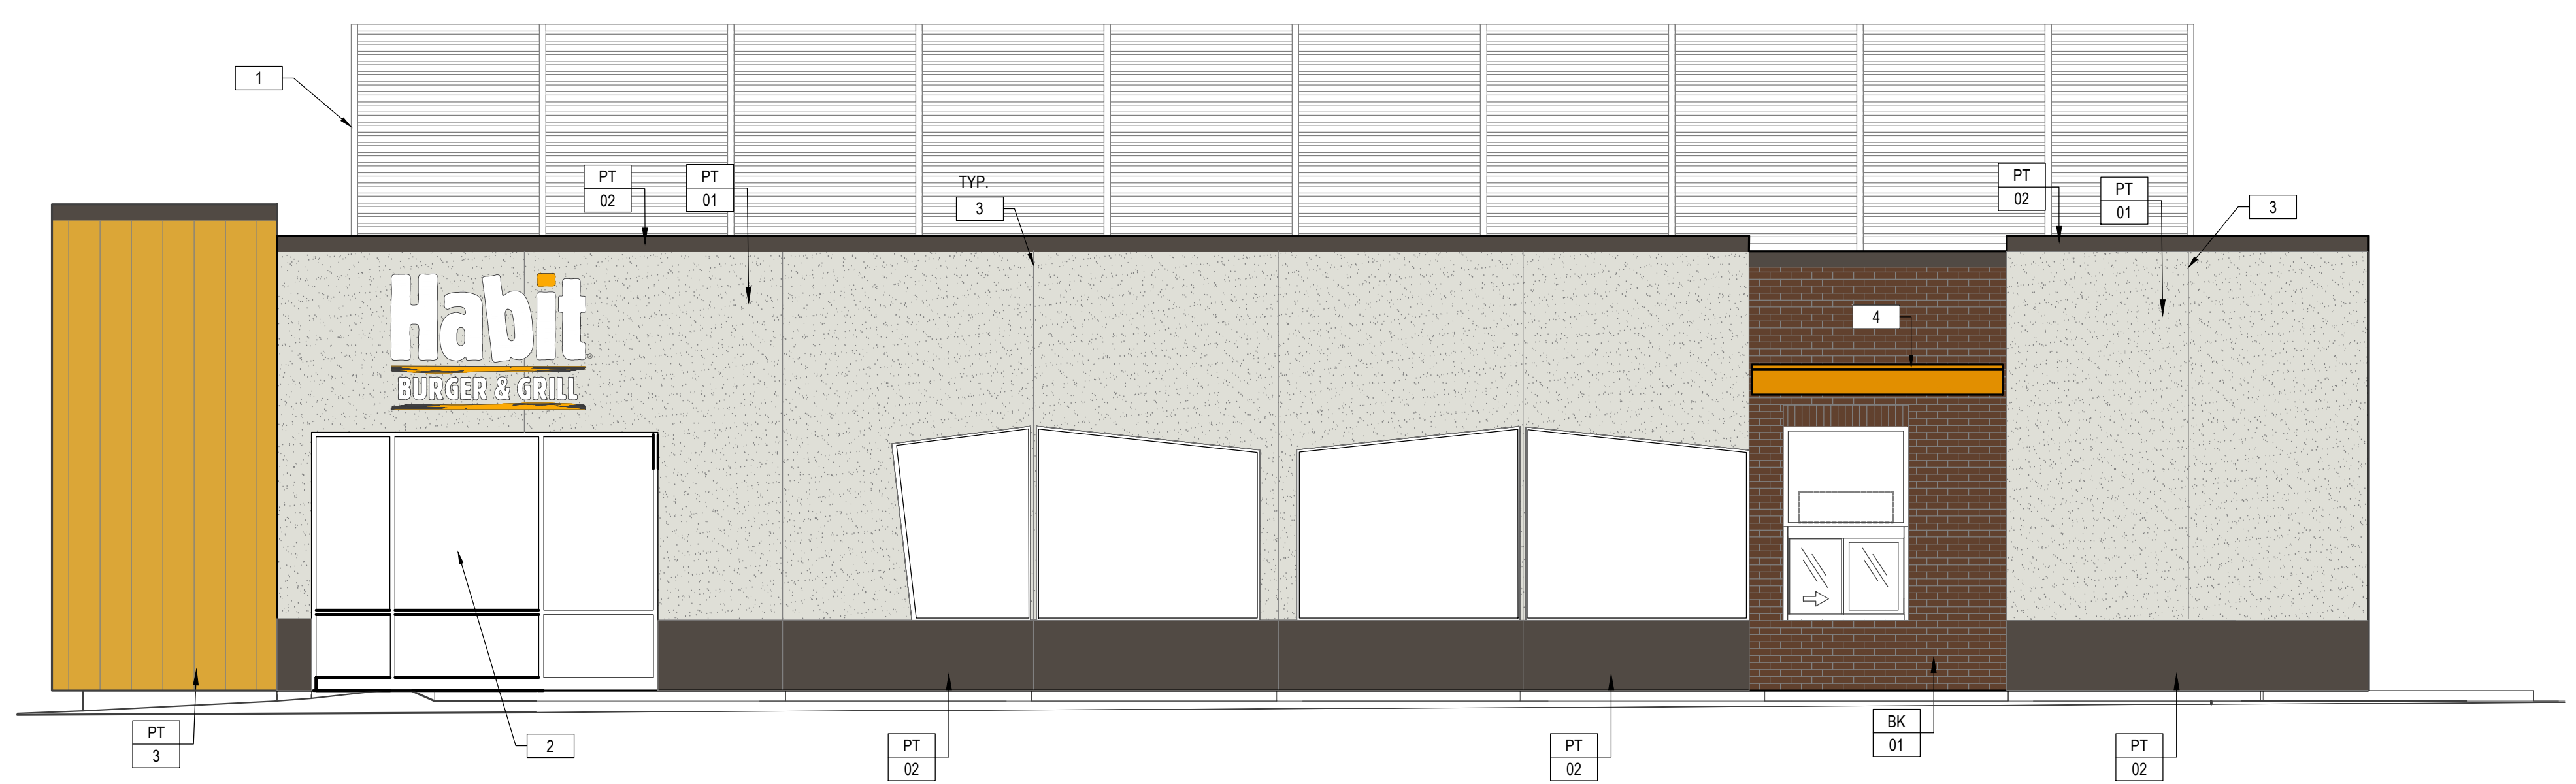

SOUTH ELEVATION

1/4"=1'-0" 2

