
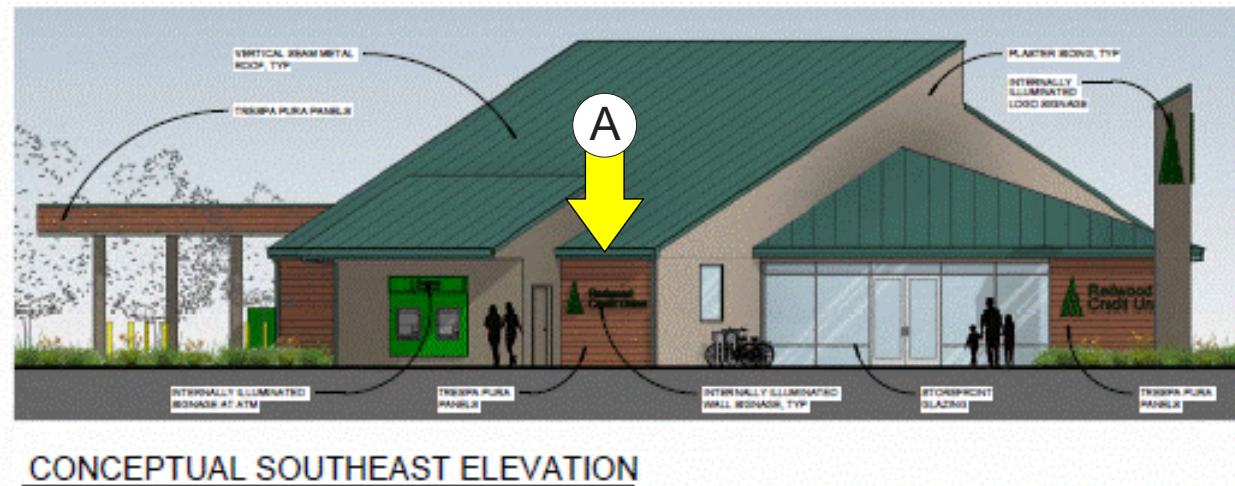
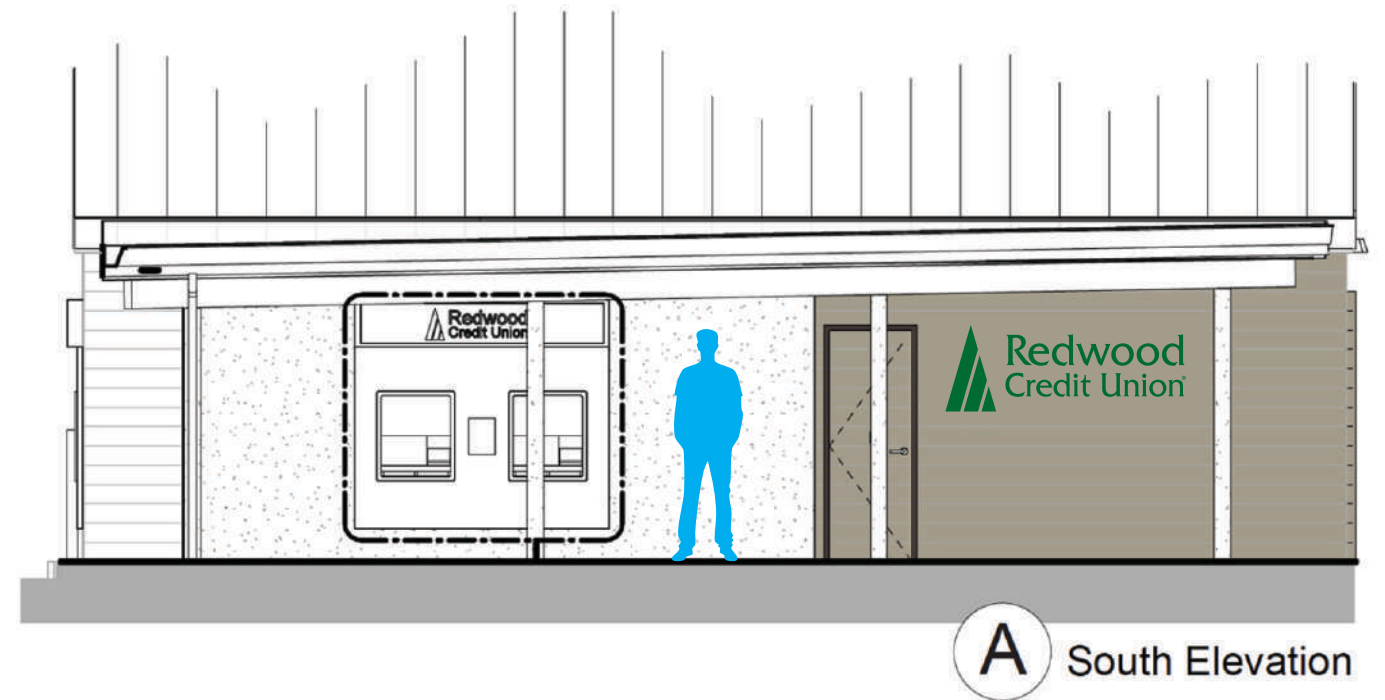


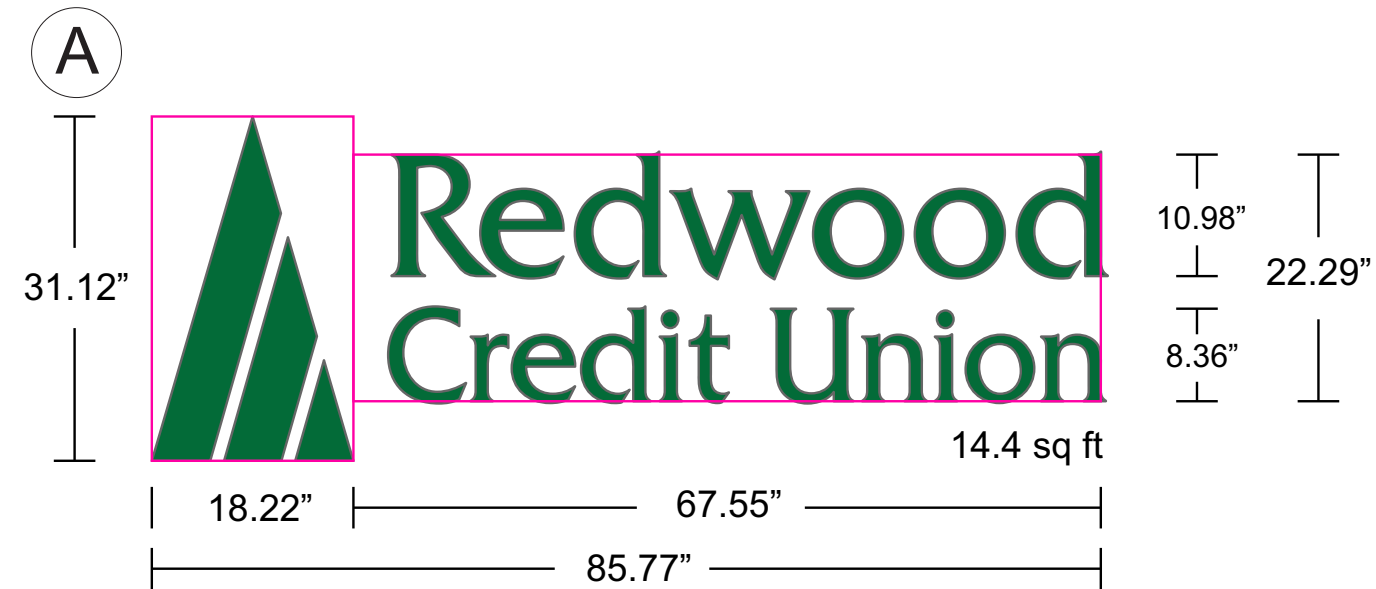

FASTSIGNS
 More than fast. More than signs.™
 100 W American Canyon Rd., K8
 American Canyon, CA 94503
 Ph: 707.552.0110
 503@fastsigns.com
 www.fastsigns.com/503
 C45-1023488




LANDLORD APPROVAL:		DESIGN, SPECIFICATIONS, & COLOR APPROVALS:	
THE UNDERSIGNED CONSENTS TO THE INSTALLATION AND MAINTENANCE OF THIS SIGN ON MY PROPERTY, PER DRAWING		THIS DRAWING IS THE PROPERTY OF FASTSIGNS® AND ALL RIGHTS TO ITS USE FOR REPRODUCTION ARE RESERVED BY FASTSIGNS®.	
PROPERTY OWNER NAME			
PROPERTY OWNER / AUTH. AGENT SIGNATURE	DATE	CUSTOMER	DATE

Redwood Credit Unipn
 414 E Perkins St
 Ukiah, CA 95482



Sales: Walter Perlic

SCOPE:
 Fabricate & Install LED Illuminated
 Logos & Letters; A,B, C, D per plans
 Parcel Frontage: 132'
 Total Sign Sq Ft : 106.76

Plans Prepared By
Mark Barber 3-19-2025, rev 3-31-25

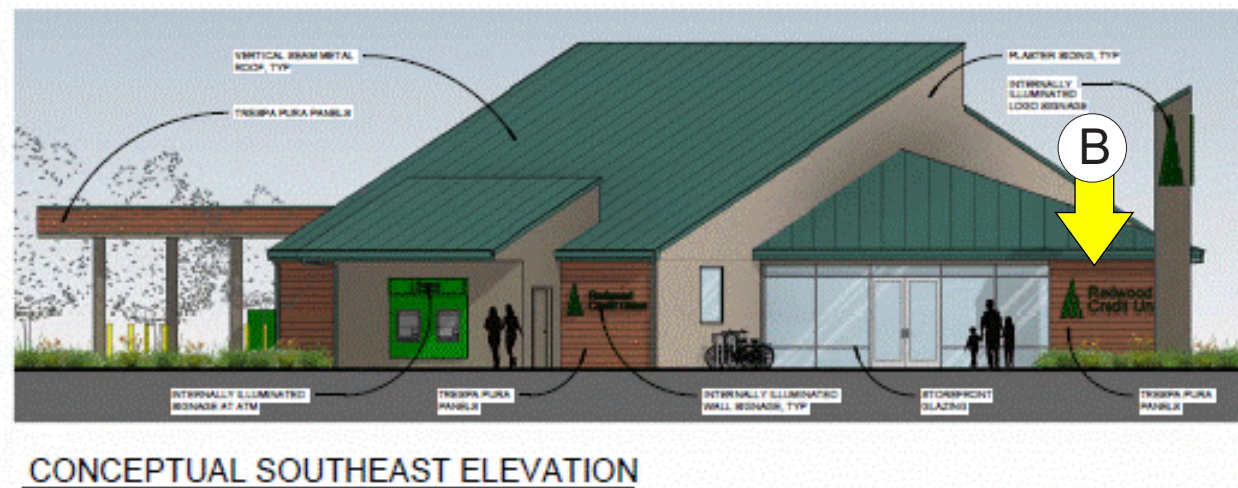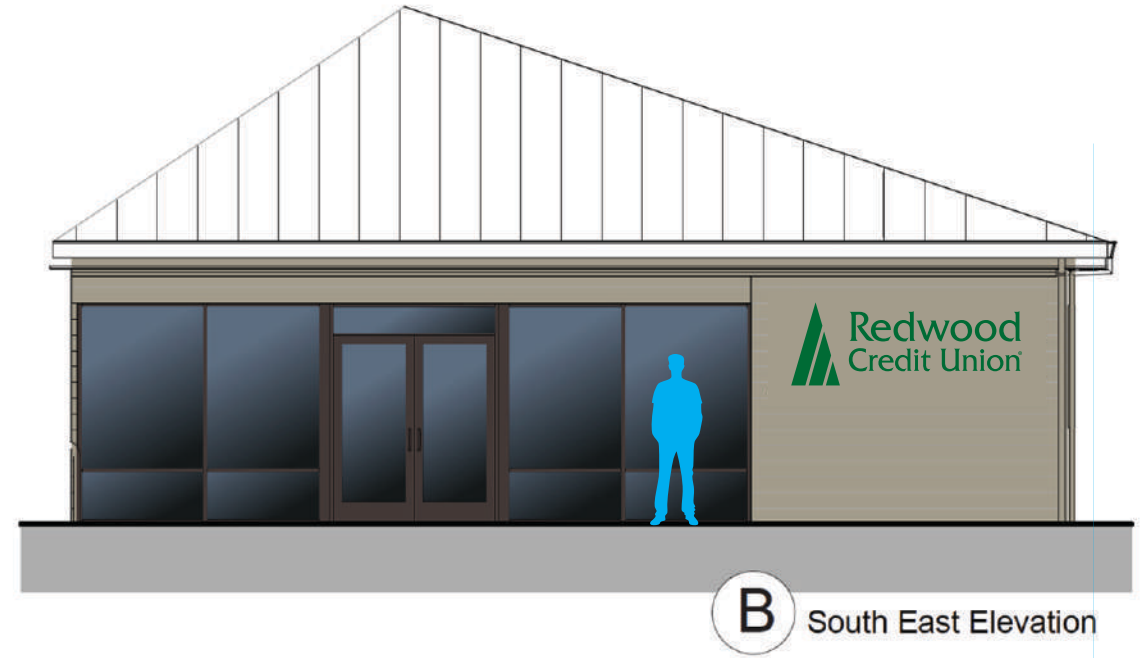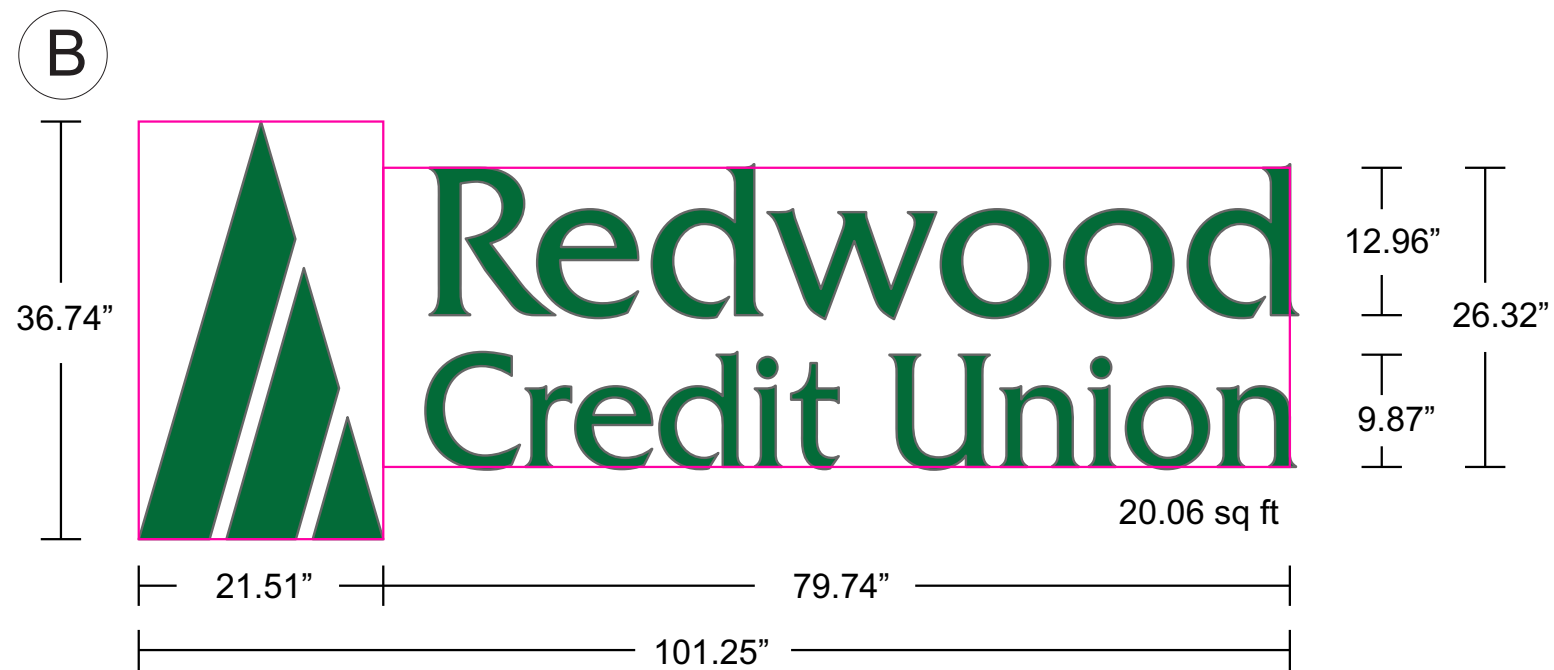

LANDLORD APPROVAL:		DESIGN, SPECIFICATIONS, & COLOR APPROVALS:		Redwood Credit Unipn 414 E Perkins St Ukiah, CA 95482 Sales: Walter Perlic	SCOPE: Fabricate & Install LED Illuminated Logos & Letters; A,B, C, D per plans Parcel Frontage: 132’ Total Sign Sq Ft : 106.76 Plans Prepared By <i>Mark Barber</i> 3-19-2025, rev 3-31-25
THE UNDERSIGNED CONSENTS TO THE INSTALLATION AND MAINTENANCE OF THIS SIGN ON MY PROPERTY, PER DRAWING		THIS DRAWING IS THE PROPERTY OF FASTSIGNS® AND ALL RIGHTS TO ITS USE FOR REPRODUCTION ARE RESERVED BY FASTSIGNS®.			
PROPERTY OWNER NAME					
PROPERTY OWNER / AUTH. AGENT SIGNATURE	DATE	CUSTOMER	DATE		

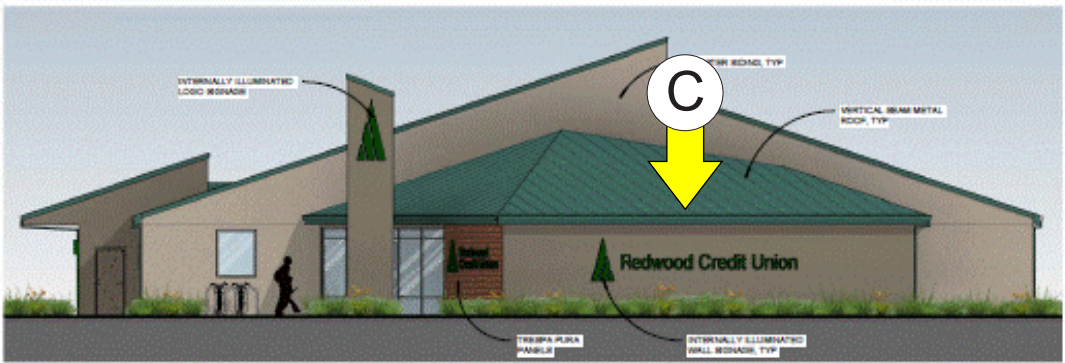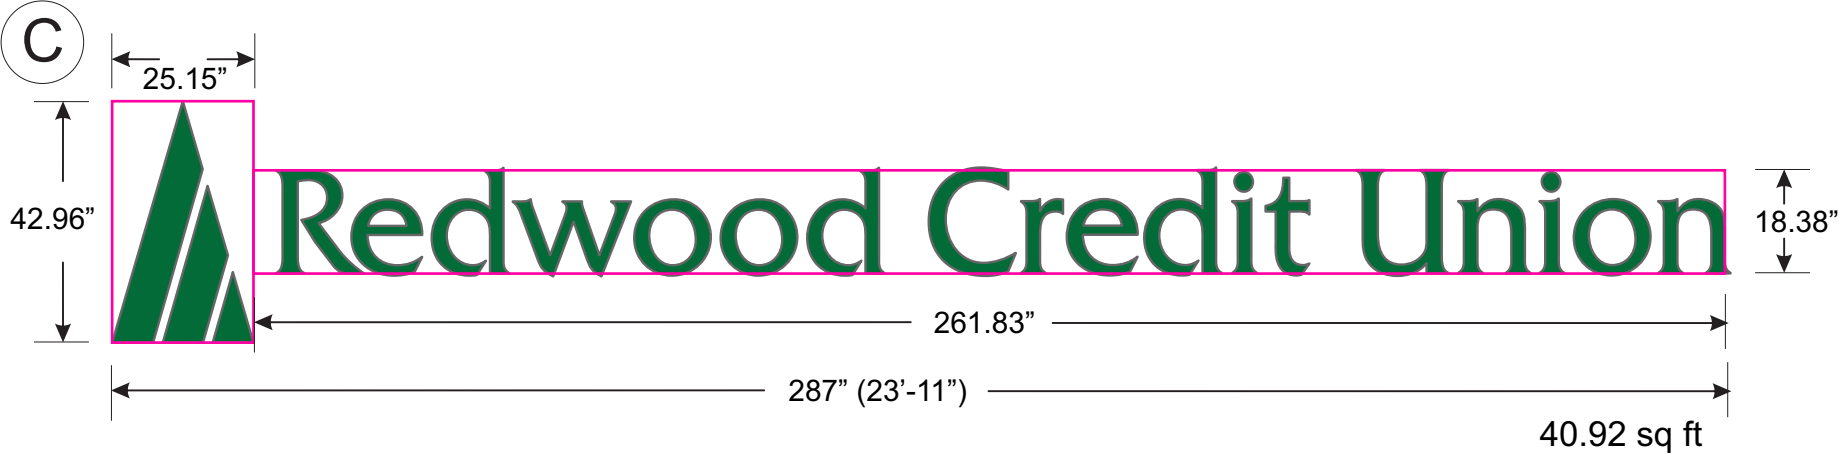

CONCEPTUAL EAST ELEVATION

SIGNAGE NOTE: 132' PARCEL FRONTAGE X 1.5 = 198 SQ FT ALLOWED
FACING EASTWARD: LOGO & LETTERS TOTAL SIZE = 46 SQ FT

FASTSIGNS
More than fast. More than signs.™
100 W American Canyon Rd., K8
American Canyon, CA 94503
Ph: 707.552.0110
503@fastsigns.com
www.fastsigns.com/503
C45-1023488


LANDLORD APPROVAL:		DESIGN, SPECIFICATIONS, & COLOR APPROVALS:	
THE UNDERSIGNED CONSENTS TO THE INSTALLATION AND MAINTENANCE OF THIS SIGN ON MY PROPERTY, PER DRAWING		THIS DRAWING IS THE PROPERTY OF FASTSIGNS® AND ALL RIGHTS TO ITS USE FOR REPRODUCTION ARE RESERVED BY FASTSIGNS®.	
PROPERTY OWNER NAME			
PROPERTY OWNER / AUTH. AGENT SIGNATURE	DATE	CUSTOMER	DATE

Redwood Credit Unipn
414 E Perkins St
Ukiah, CA 95482




Sales: Walter Perlic

SCOPE:
Fabricate & Install LED Illuminated
Logos & Letters; A,B, C, D per plans
Parcel Frontage: 132'
Total Sign Sq Ft : 106.76

Plans Prepared By
Mark Barber 3-19-2025, rev 3-31-25

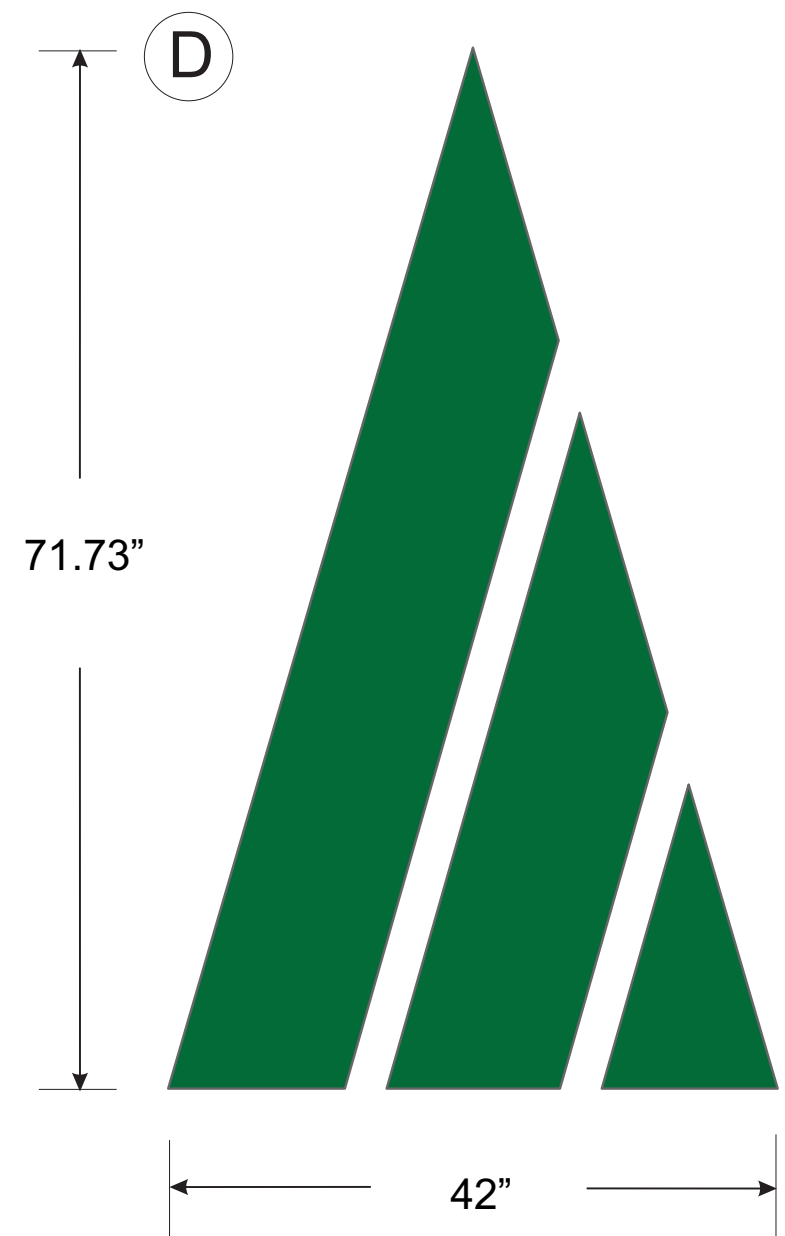

1st Side: 20.92 sq ft
2nd Side: 10.46 sq ft
Total: 31.38 sq ft

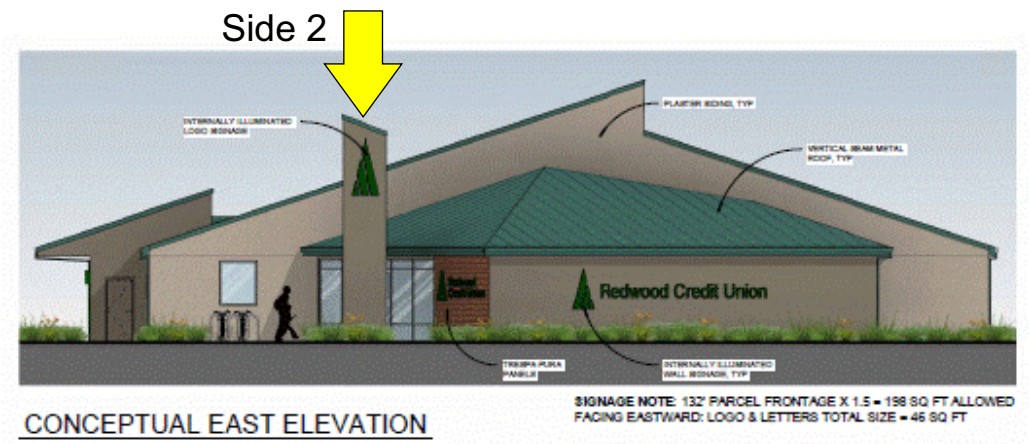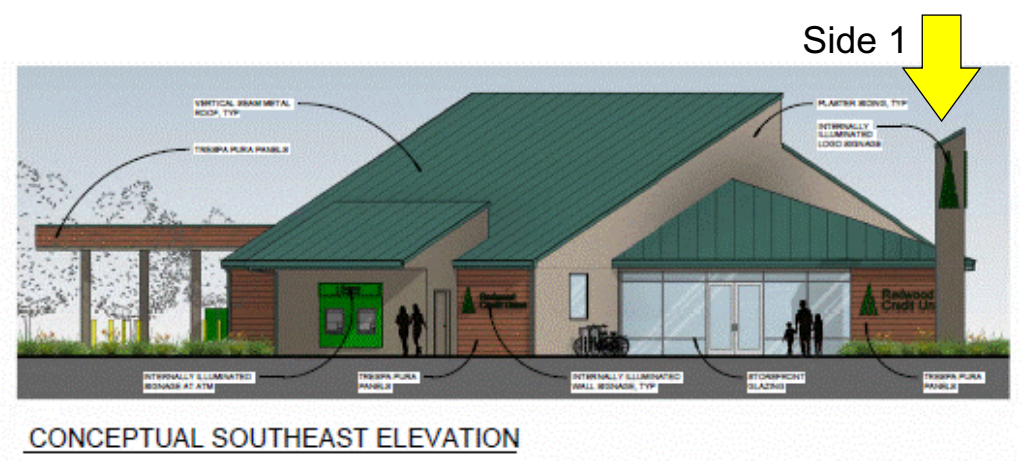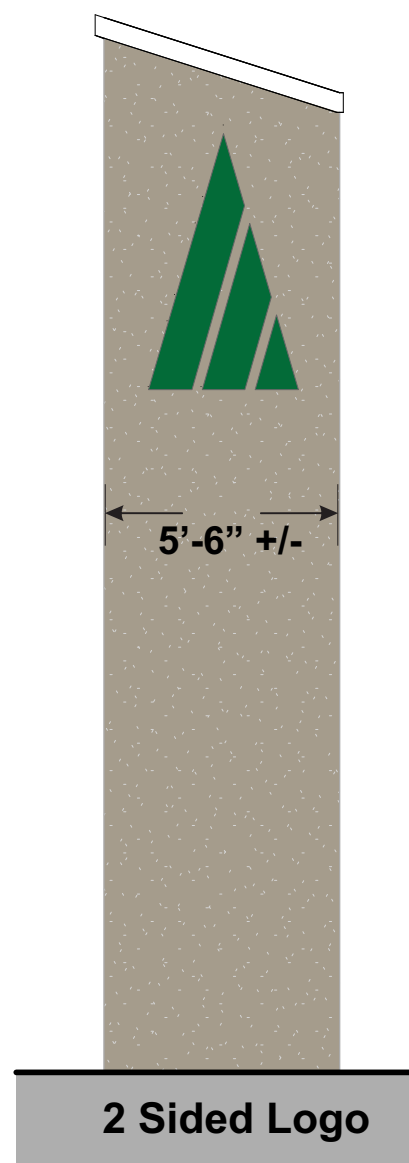

FASTSIGNS
More than fast. More than signs.™
100 W American Canyon Rd., K8
American Canyon, CA 94503
Ph: 707.552.0110
503@fastsigns.com
www.fastsigns.com/503
C45-1023488


LANDLORD APPROVAL:		DESIGN, SPECIFICATIONS, & COLOR APPROVALS:	
THE UNDERSIGNED CONSENTS TO THE INSTALLATION AND MAINTENANCE OF THIS SIGN ON MY PROPERTY, PER DRAWING		THIS DRAWING IS THE PROPERTY OF FASTSIGNS® AND ALL RIGHTS TO ITS USE FOR REPRODUCTION ARE RESERVED BY FASTSIGNS®.	
PROPERTY OWNER NAME			
PROPERTY OWNER / AUTH. AGENT SIGNATURE	DATE	CUSTOMER	DATE

Redwood Credit Unipn
414 E Perkins St
Ukiah, CA 95482

Sales: Walter Perlic

SCOPE:
Fabricate & Install LED Illuminated
Logos & Letters; A,B, C, D per plans
Parcel Frontage: 132'
Total Sign Sq Ft : 106.76


Plans Prepared By
Mark Barber 3-19-2025, rev 3-31-25

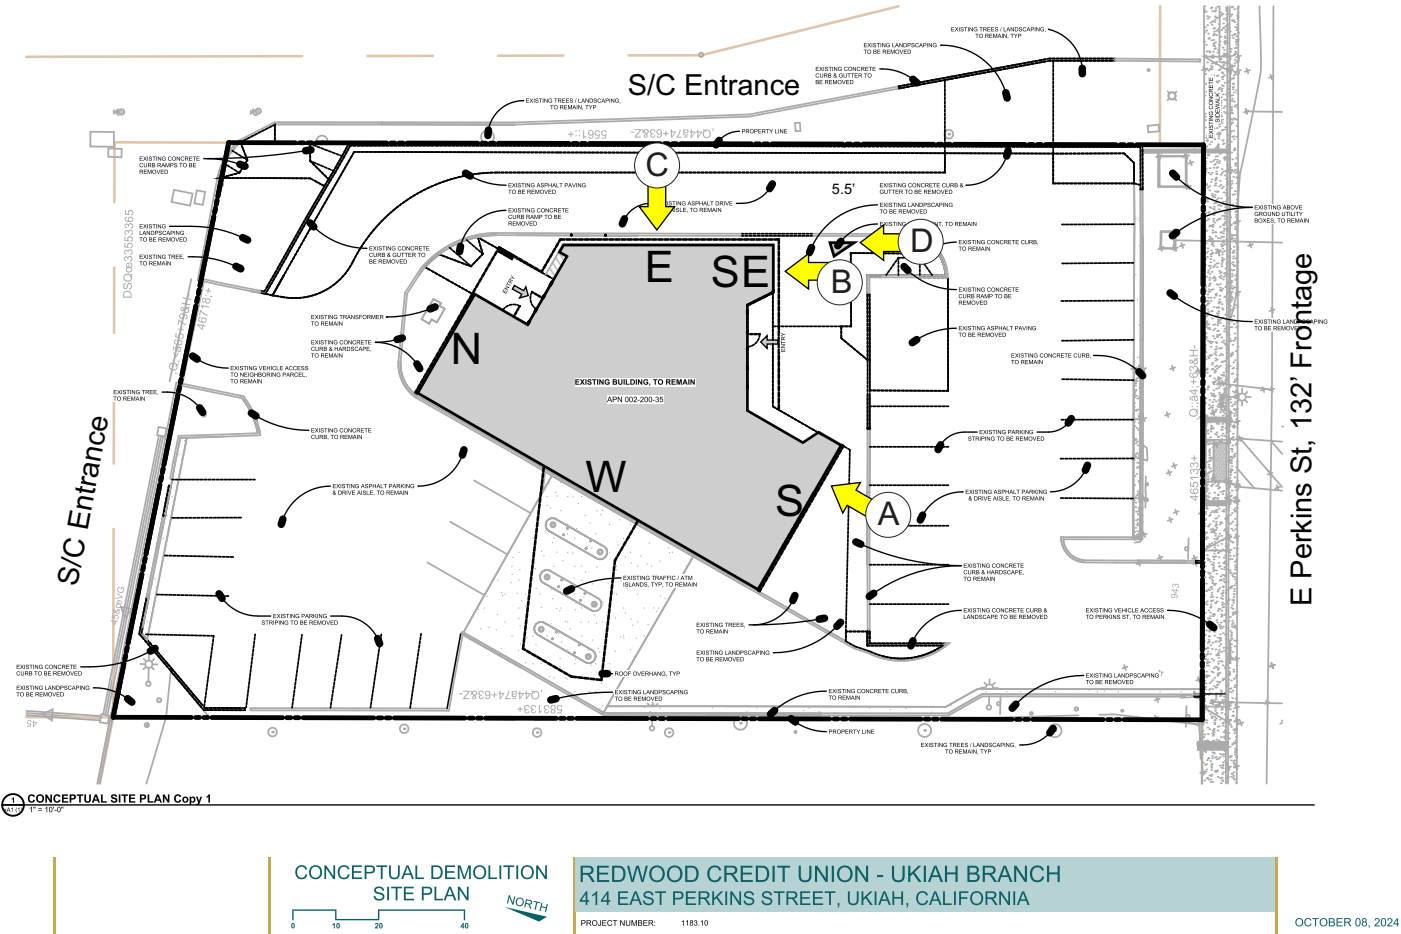

Proposed Signage:
Sign A: 14.4
Sign B: 20.06
Sign C: 40.92
Sign D: 31.38
Total: 106.76

LETTER & LOGO CONSTRUCTION

LED Class 2 Wiring
and Mounting Detail

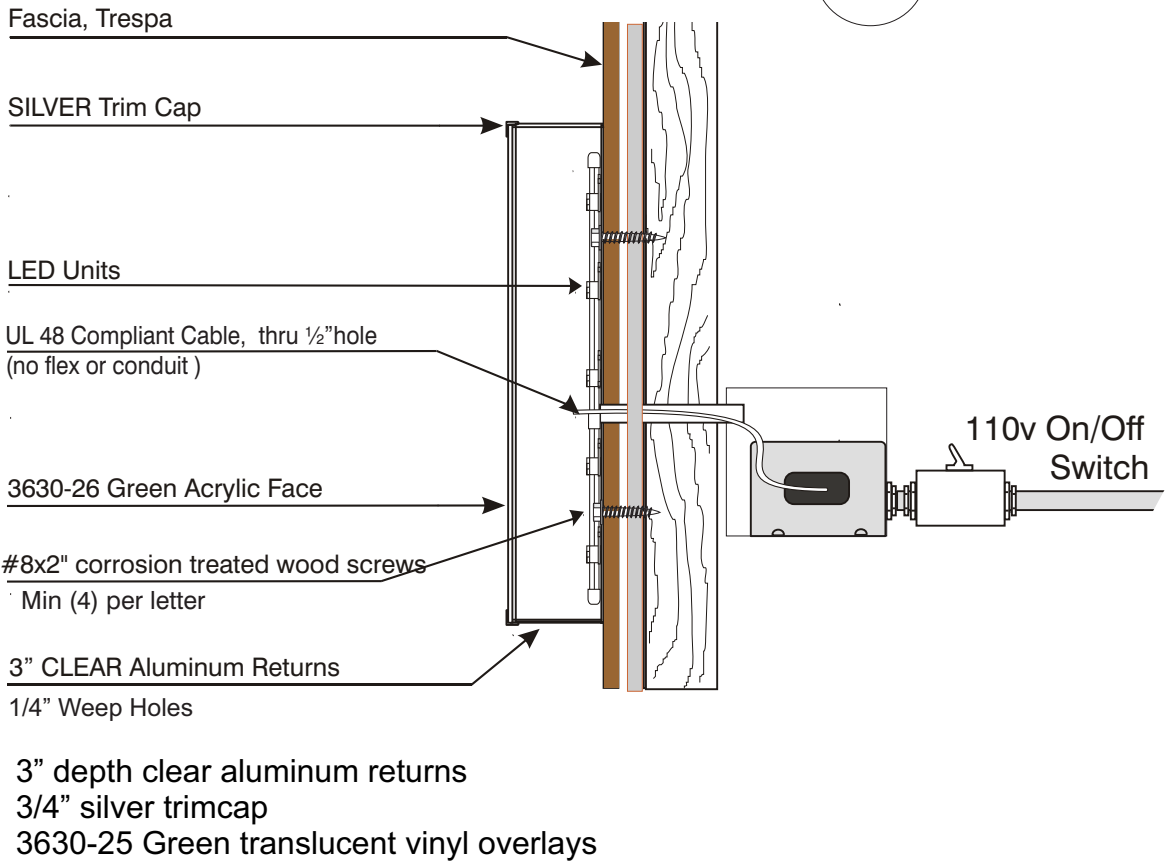

FASTSIGNS
More than fast. More than signs.™
100 W American Canyon Rd., K8
American Canyon, CA 94503
Ph: 707.552.0110
503@fastsigns.com
www.fastsigns.com/503
C45-1023488

LANDLORD APPROVAL:		DESIGN, SPECIFICATIONS, & COLOR APPROVALS:	
THE UNDERSIGNED CONSENTS TO THE INSTALLATION AND MAINTENANCE OF THIS SIGN ON MY PROPERTY, PER DRAWING		THIS DRAWING IS THE PROPERTY OF FASTSIGNS® AND ALL RIGHTS TO ITS USE FOR REPRODUCTION ARE RESERVED BY FASTSIGNS®.	
PROPERTY OWNER NAME			
PROPERTY OWNER / AUTH. AGENT SIGNATURE	DATE	CUSTOMER	DATE

Redwood Credit Unipn
414 E Perkins St
Ukiah, CA 95482

Sales: Walter Perlic

SCOPE:
Fabricate & Install LED Illuminated
Logos & Letters; A,B, C, D per plans
Parcel Frontage: 132'
Total Sign Sq Ft : 106.76

Plans Prepared By
Mark Barber 3-19-2025, rev 3-31-25